



1. new twin springer



2. new basket swing




4. existing toddler climber retained in situ.

5. existing 4 junior swings, relocated



EXISTING RAILING RETAINED ON ORIGINAL LOCATION

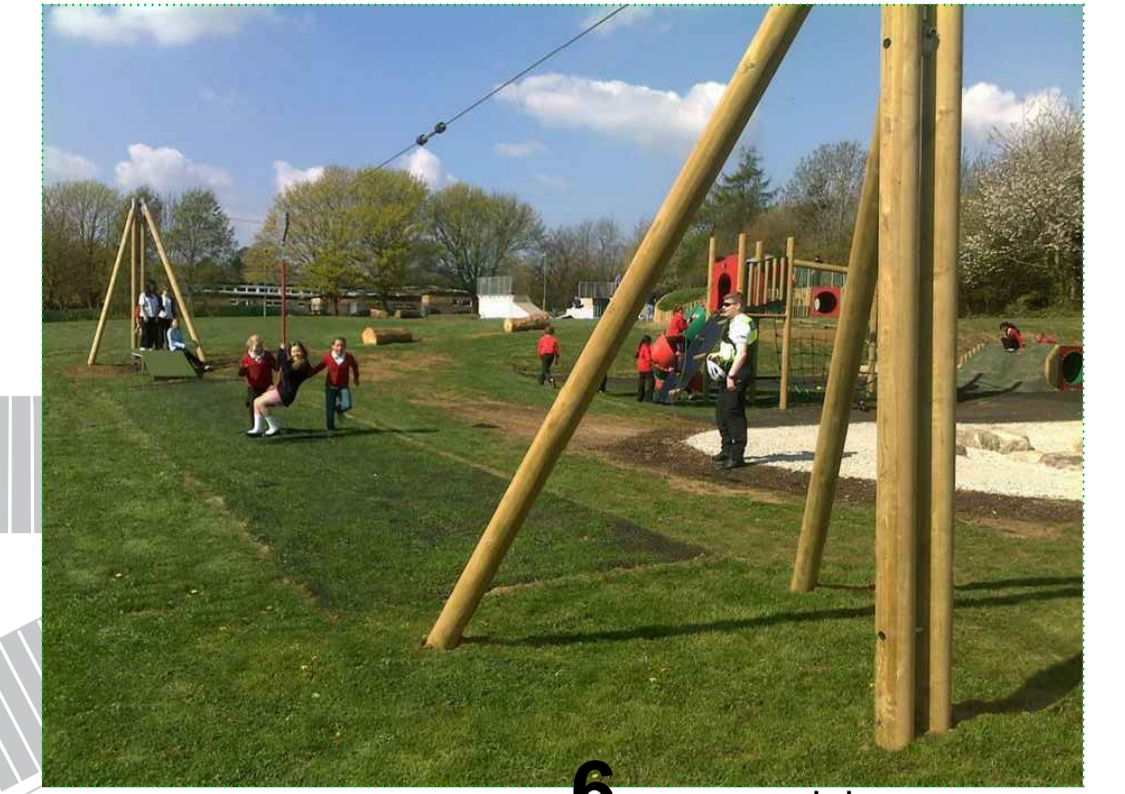

6. new aerial runway



ALL AGES OUTDOOR TRAINING GYM. IN THIS AREA



7. replacement big slide



8. new junior climber

YOUNGER CHILDRENS' PLAY EQUIPMENT

OLDER CHILDRENS' PLAY EQUIPMENT

CONWAY PARK CHILDREN'S PLAY AREA.
new bounce-bark paths & safer surfacing

**Option for Play Area:
Re-use the best existing equipment & provide new equipment. Provide new paths and safer surfacing. Set within existing railings.**

Drawing Status:	
Job Title CONWAY PARK MASTERPLAN	
Drwg Title SKETCH DESIGN PLAY AREA OPTION	
Contact Name: PCARR	Contact Tel. No.: 01772 906546
Contact Email: p.carr@preston.gov.uk	
Corporate Director of Environment: M. G. Lovatt, MCIQB, MASI	
Preston City Council	Section LANDSCAPE DESIGN
ENVIRONMENT DIRECTORATE Lancasteria House 77/79 Lancaster Road Preston PR1 2RH	Scale 1:100 @ A1
Telephone: 01772 906000 Facsimile: 01772 906762	Date 24-2-2106
	Drawn By PC
	Checked By
	Ref No. 03-003-0376
Drwg No. L-CO-0376-004	Rev.

PRELIMINARY
DRAWING ONLY
NOT TO BE
WORKED TO!