



1. new twin springer




2. new basket swing



4. new climbing play feature with slides, climbers and monkey bars



5. new 4-bay swings by Wickstead.

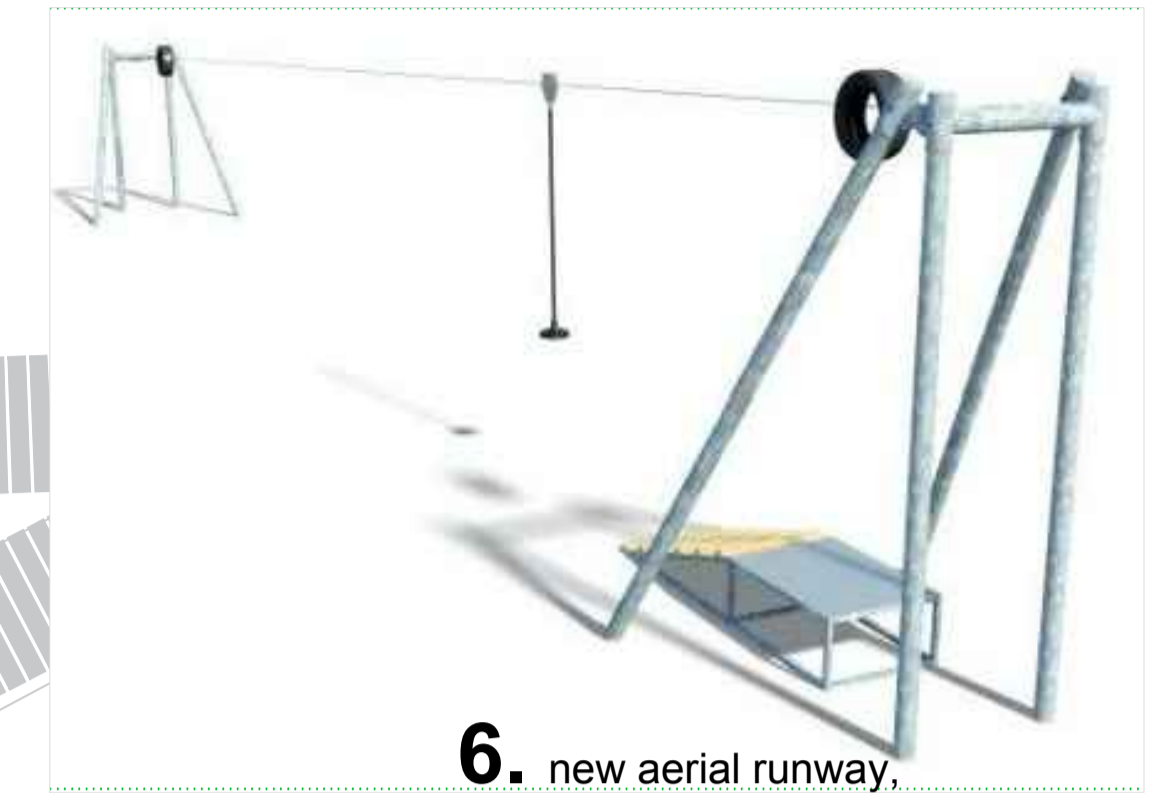

6. new aerial runway, e.g. Wickstead 'Steel Cableway'



ALL AGES OUTDOOR TRAINING GYM. IN THIS AREA

7. replacement big slide



8. new junior climber

Option 2 for Play Area:
 Remove all old equipment. Provide all new equipment. Provide new paths and safer surfacing. Set within existing railings.

Drawing Status:	
Job Title CONWAY PARK MASTERPLAN	
Drwg Title SKETCH DESIGN PLAY AREA OPTION 2	
Contact Name: PCARR	Contact Tel. No.: 01772 906546
Contact Email: p.carr@preston.gov.uk	
Corporate Director of Environment: M. G. Lovatt, MCIQB, MASI	
	Section LANDSCAPE DESIGN
	Scale 1:100 @ A1
	Date 11-7-2106
Drawn By PC	Checked By
Ref No. 03-003-0376	
Drwg No.	Rev.
	L-CO-0376-006
Telephone: 01772 906000	
Facsimile: 01772 906762	